



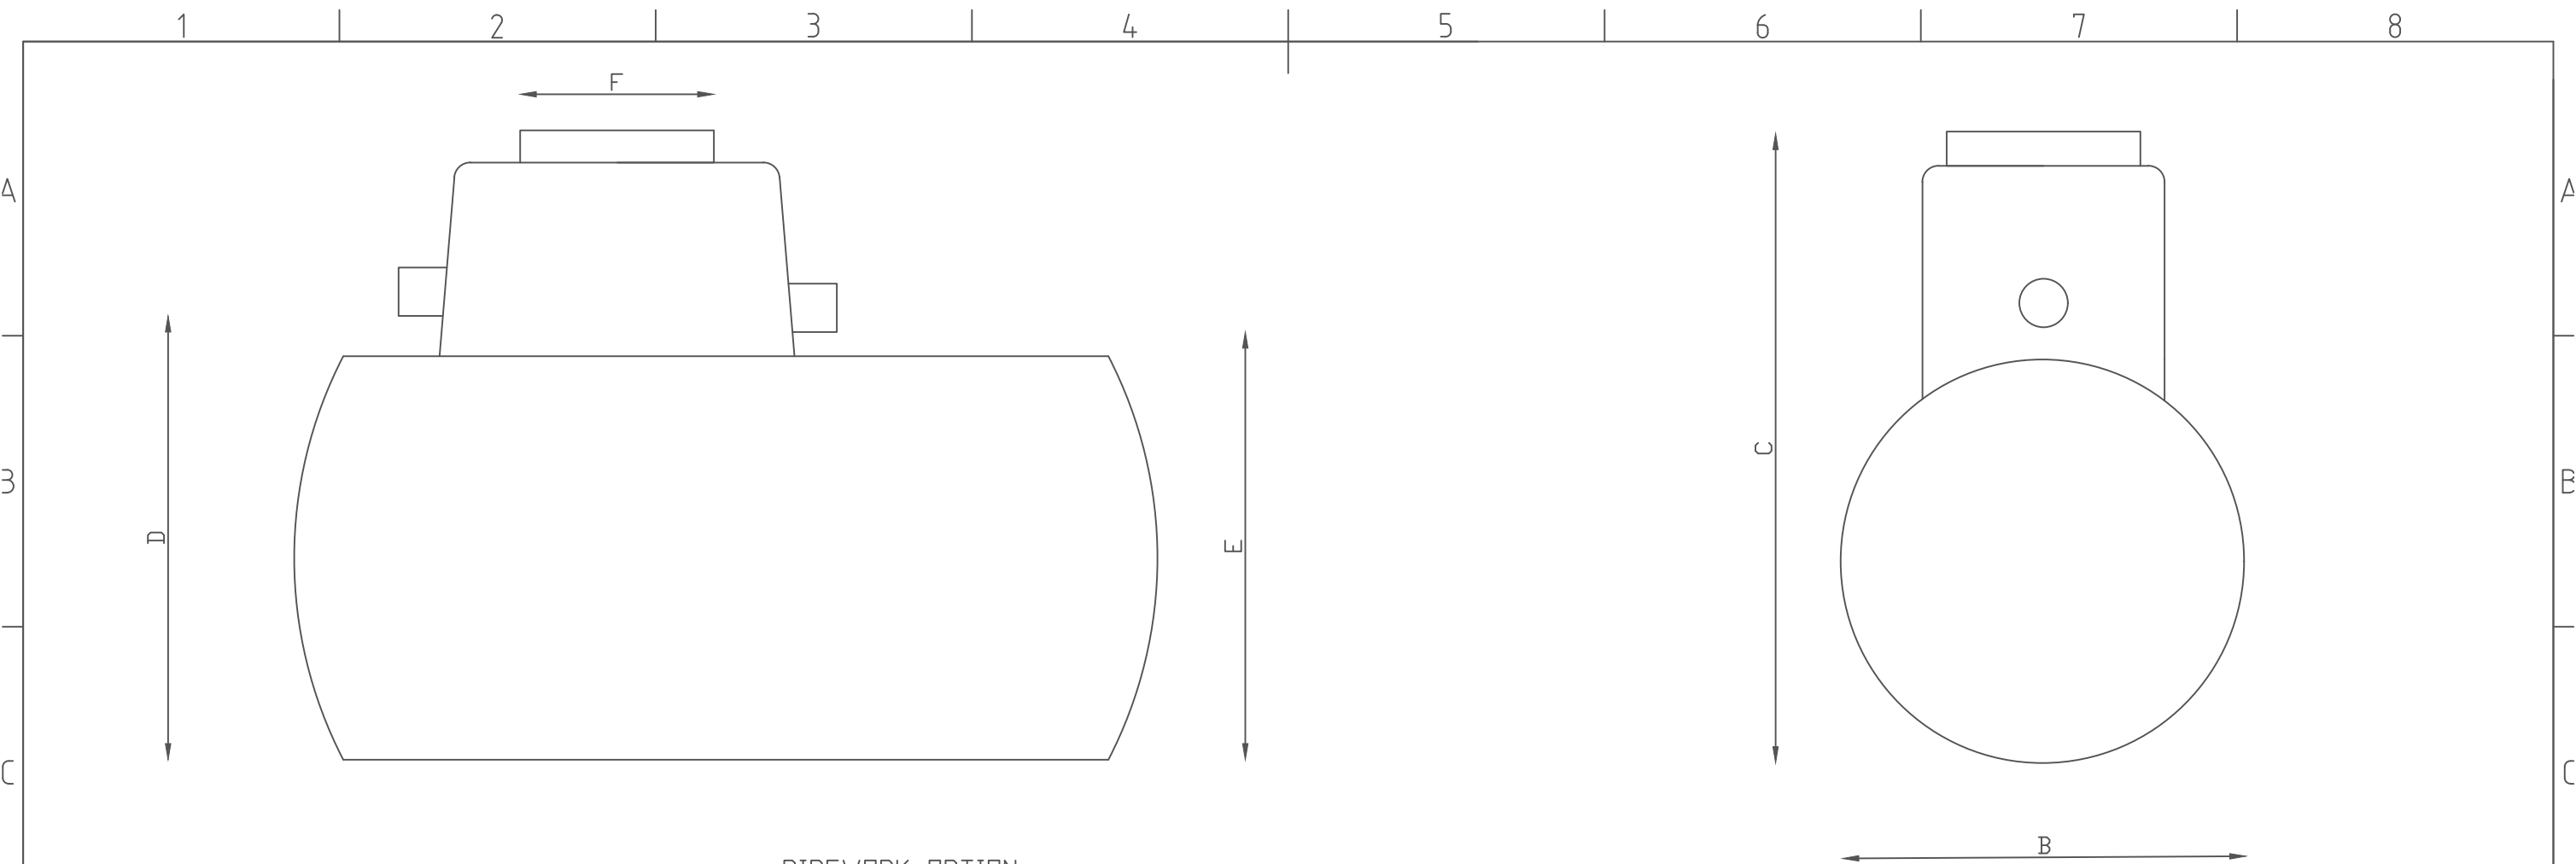

PIPEWORK OPTION

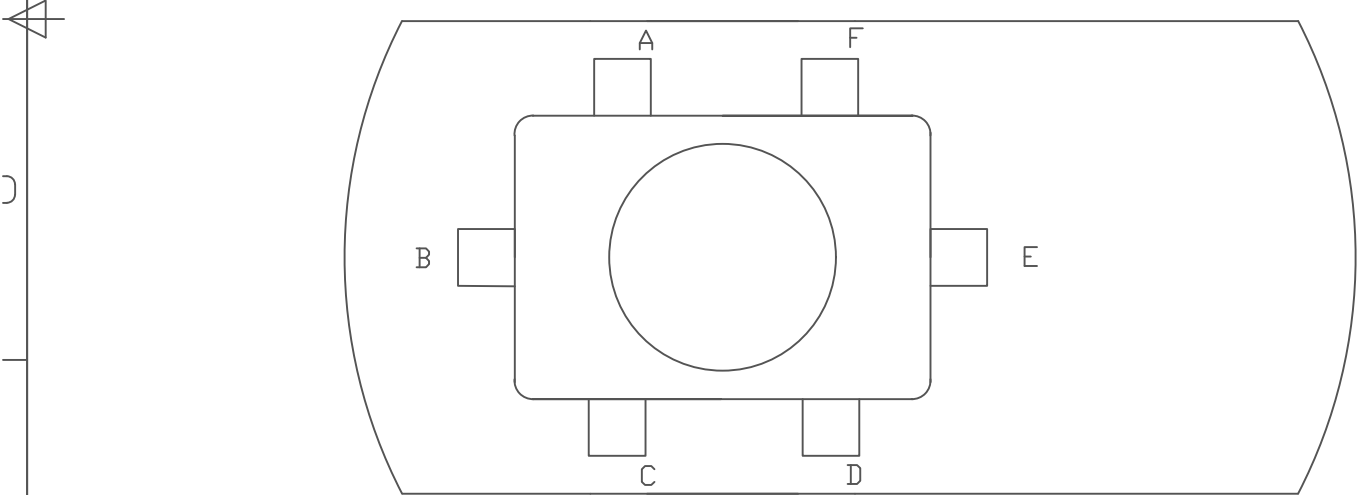

**OVERALL HEIGHT MAY VARY SUBJECT TO SITE PIPE SIZES

MODEL	DIM A	DIM B	DIM C	DIM D	DIM E	DIM F	AREA DRAINED M2	SILT CAPACITY	OIL STORAGE
EUB 1.5	1617	1000	1650**	1125	1075	600	883	150	22.5000
EUB 3	1617	1000	1650**	1125	1075	600	1666	300	45
EUB 4.5	2381	1000	1650**	1125	1075	600	2499	450	67.5000
EUB 6	2381	1000	1650**	1125	1075	600	3332	600	90
EUB 8	2675	1250	1650**	1375	1325	600	4444	800	120
EUB 10	2675	1250	1650**	1375	1325	600	5553	1000	150
EUB 15	2221	1850	2535**	1925	1875	750	8330	1500	225
EUB 20	2581	1850	2535**	1925	1875	750	11106	2000	300
EUB 25	3108	1850	2535**	1925	1875	750	13883	2500	375
EUB 30	3697	1850	2535**	1925	1875	750	16660	3000	450

Automated Environmental Systems Ltd., Unit B, Anglian Lane, Bury St. Edmunds, Suffolk, IP32 6SR, 01284 658770, sales@automatedenvironmentalsystems.co.uk

EUROCEPTOR 1.5 - 30 CLASS ONE SILT

GENERAL ARRANGEMENT

Drawn By	CHK'D	APP'D	SCALE	DRAWG No	REV	DATE
RF			1:20	415		15/03/2016

THIS DRAWING IS THE PROPERTY OF N.E.C. LTD AND IS NOT TO BE COPIED IN PART OR WHOLE WITHOUT WRITTEN PERMISSION

AES

Automated Environmental Systems

DATE	
PRINT NAME	
APPROVAL SIGNATURE	

DO NOT SCALE - USE NOTED DIMENSIONS ONLY

ALL DIMENSIONS IN MM