
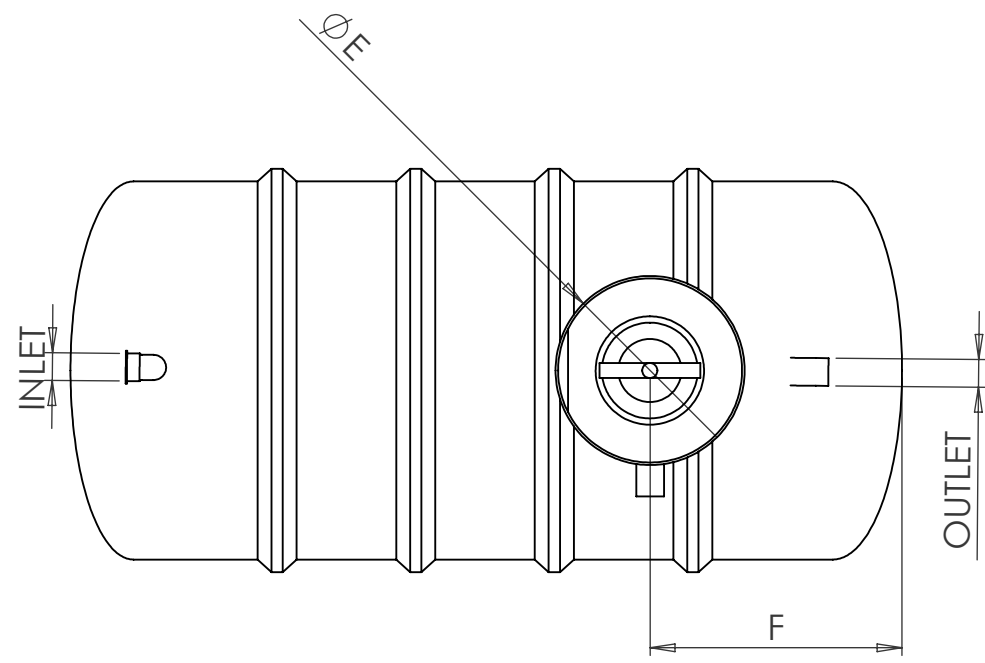
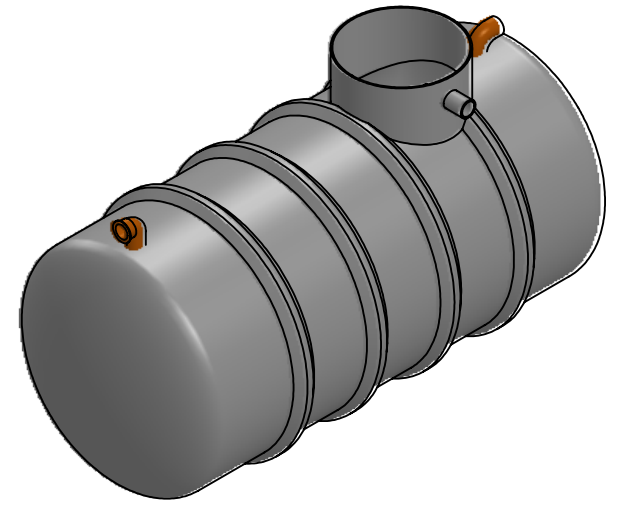
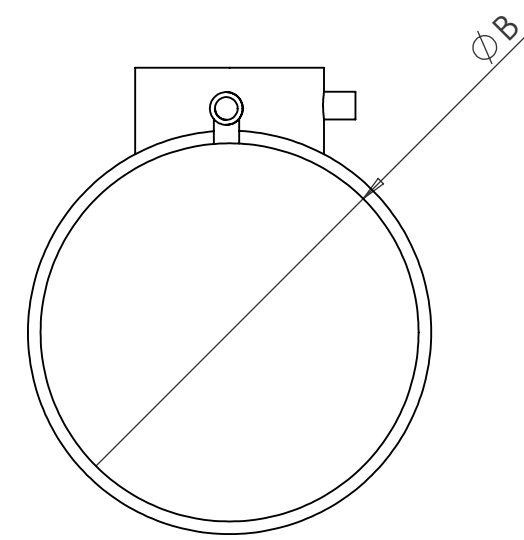


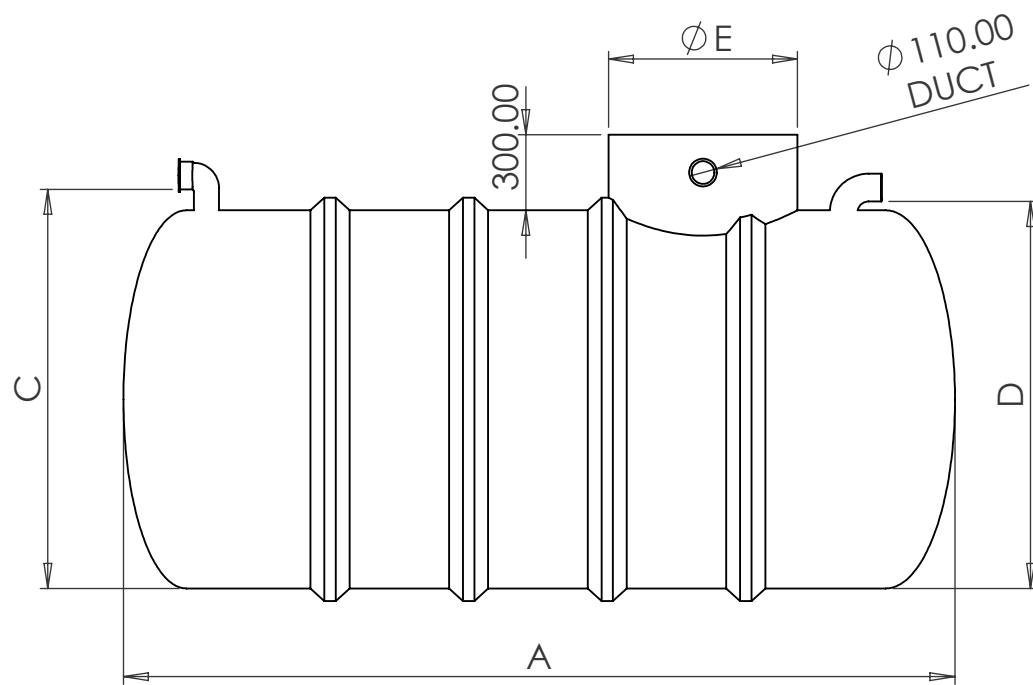

MODEL	DIM A	DIM B	DIM C	DIM D	DIM E	DIM F	AREA DRAINED M2	SILT CAPACITY	OIL STORAGE	STD PIPE SIZE
1.5	1400	1000	1100	1050	600	1075	83	150	13	110MM
3	1750	1000	1100	1050	600	1075	167	300	30	110MM
4	2025	1000	1100	1050	600	1075	222	450	40	110MM
6	3030	1250	1350	1300	600	1075	333	600	60	110MM
10	3370	1250	1350	1300	600	1325	556	1000	150	110MM
15	3275	1500	1650	1600	750	1875	833	1500	225	150MM
20	4300	1500	1650	1600	750	1875	1111	2000	300	150MM
25	3755	1850	2000	1950	750	1875	1389	2500	375	150MM
30	4420	1850	2000	1950	750	1875	1667	3000	450	150MM

Automated Environmental Systems Ltd., Unit B, Anglian Lane, Bury St Edmunds, Suffolk, IP32 6SR, 01284 658770, sales@automatedenvironmentalsystems.co.uk

GENERAL ARRANGMEMENT
FULL RETENTION SEPARATOR


Drawn By	CHK'D	APP'D	SCALE	DRAWG No	REV	DATE
RF				1260	D	23/09/2021
THIS DRAWING IS THE PROPERTY OF N.E.C. LTD AND IS NOT TO BE COPIED IN PART OR WHOLE WITHOUT WRITTEN PERMISSION						ALL DIMENSIONS IN MM





AES

Automated Environmental Systems

DATE	
PRINT NAME	
APPROVAL SIGNATURE	

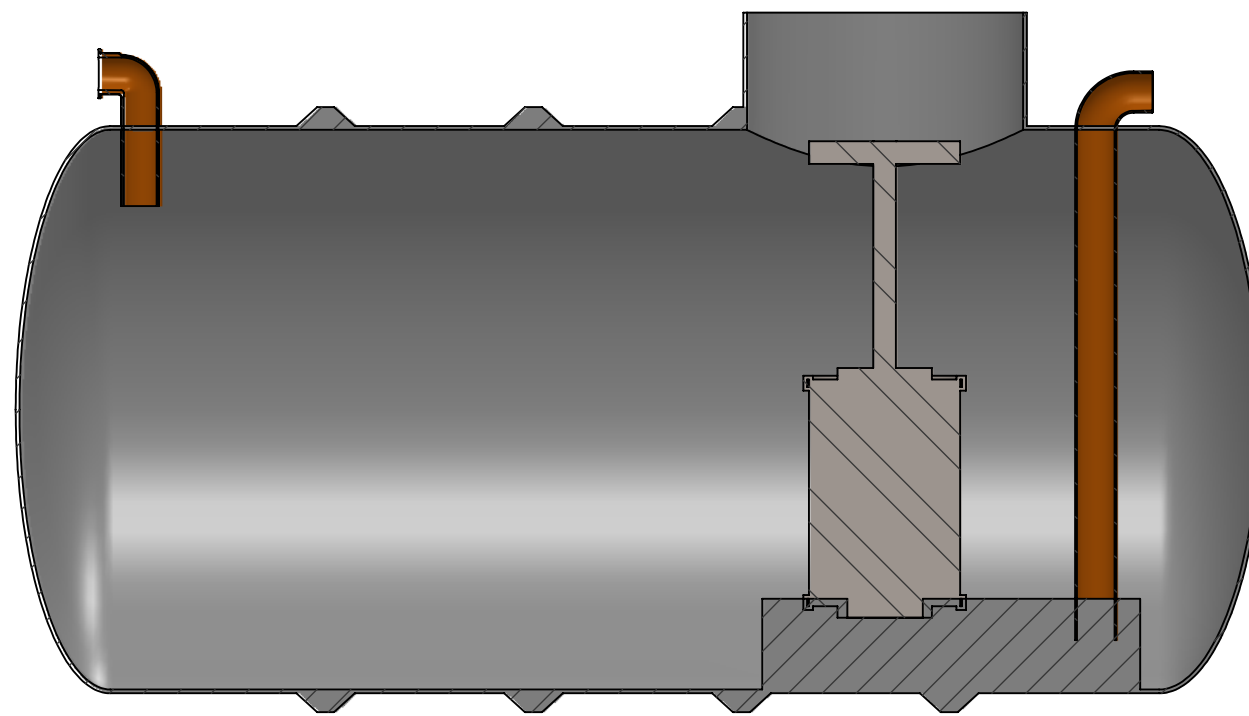

SECTION A-A
SCALE 1 : 20

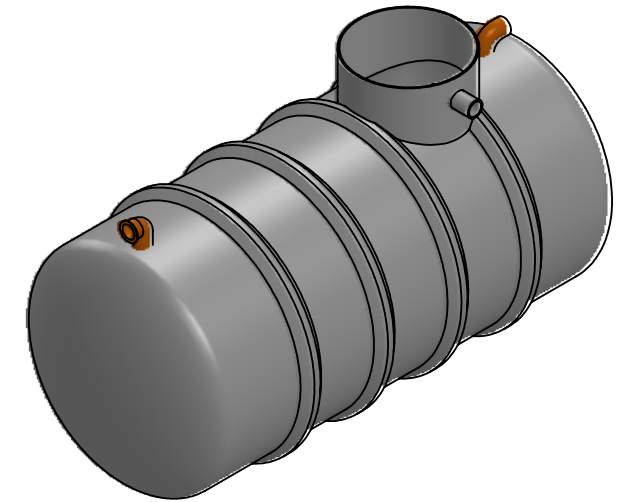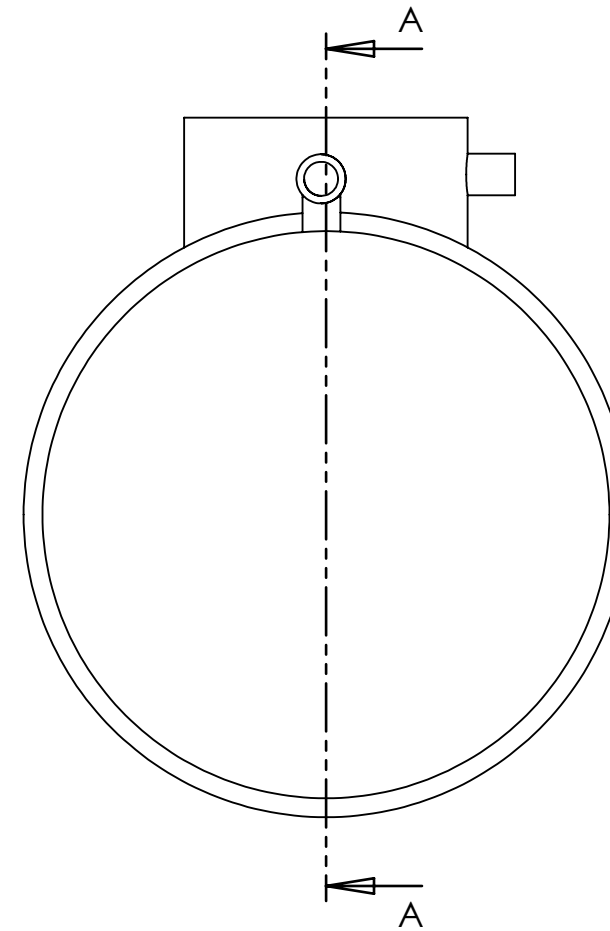

GENERAL ARRANGMEMENT FULL RETENTION SEPARATOR

DO NOT SCALE - USE NOTED DIMENSIONS ONLY

Drawn By	CHK'D	APP'D	SCALE	DRAWG No	REV	DATE
RF				1260	B	23/09/2021
THIS DRAWING IS THE PROPERTY OF N.E.C. LTD AND IS NOT TO BE COPIED IN PART OR WHOLE WITHOUT WRITTEN PERMISSION						ALL DIMENSIONS IN MM

DATE	
PRINT NAME	
APPROVAL SIGNATURE	

